




DO NOT SCALE

STAINLESS STEEL OR  
STEEL ENCLOSURE  
(ZINC FINISH)  
RATING :- IP67

IDENTIFICATION  
LABEL

GALVANISED  
SUPPORT FRAME

CONCRETE  
FOUNDATION

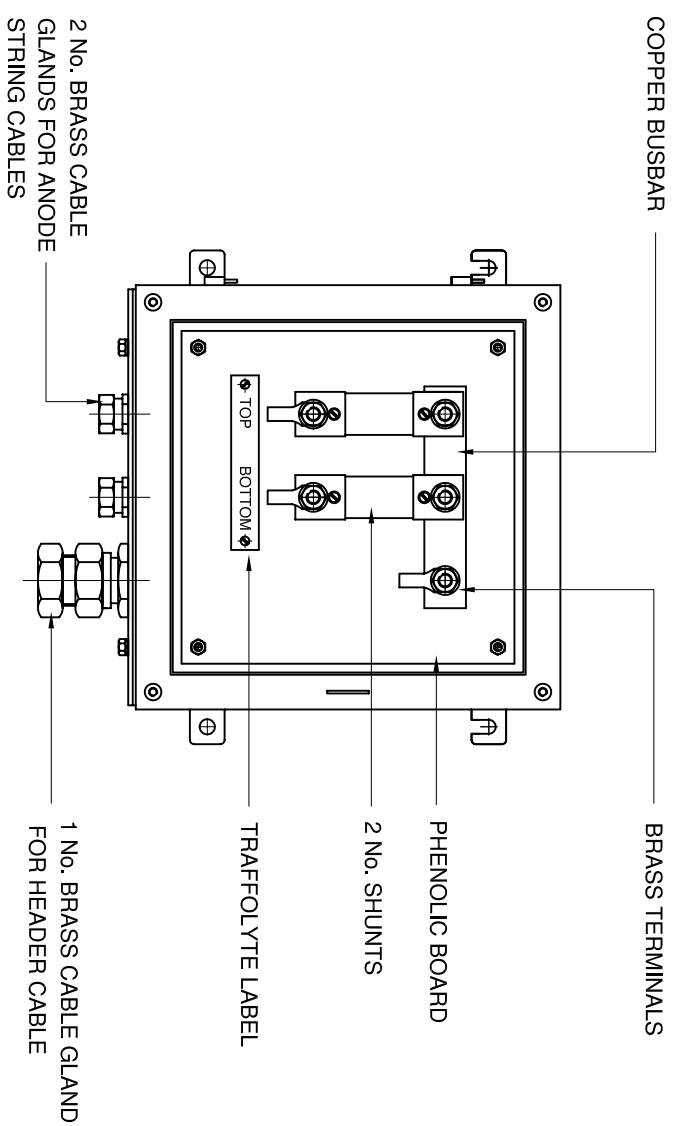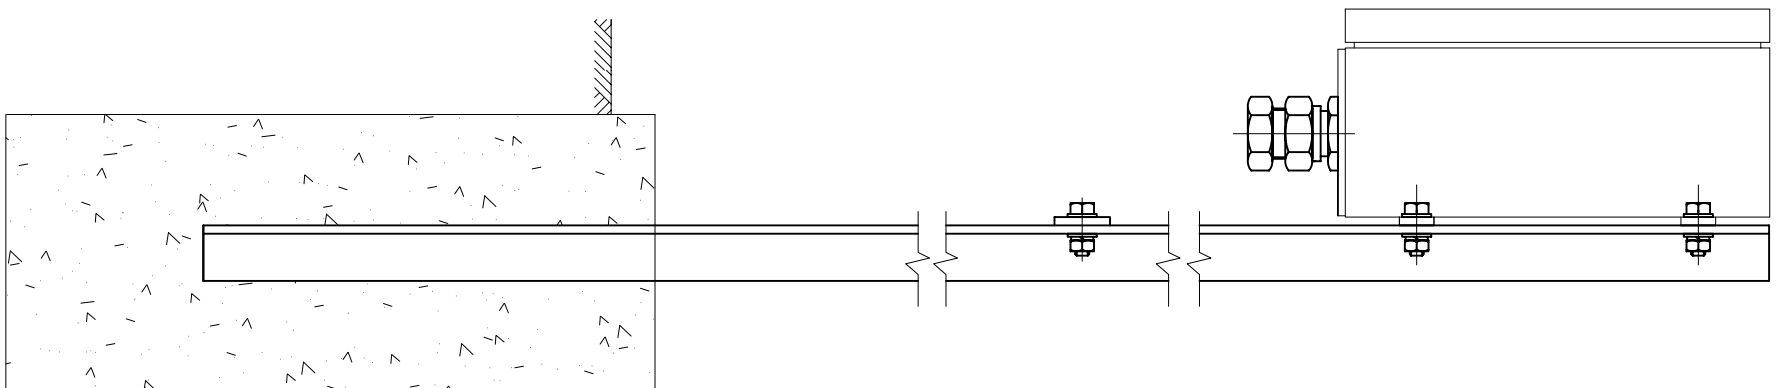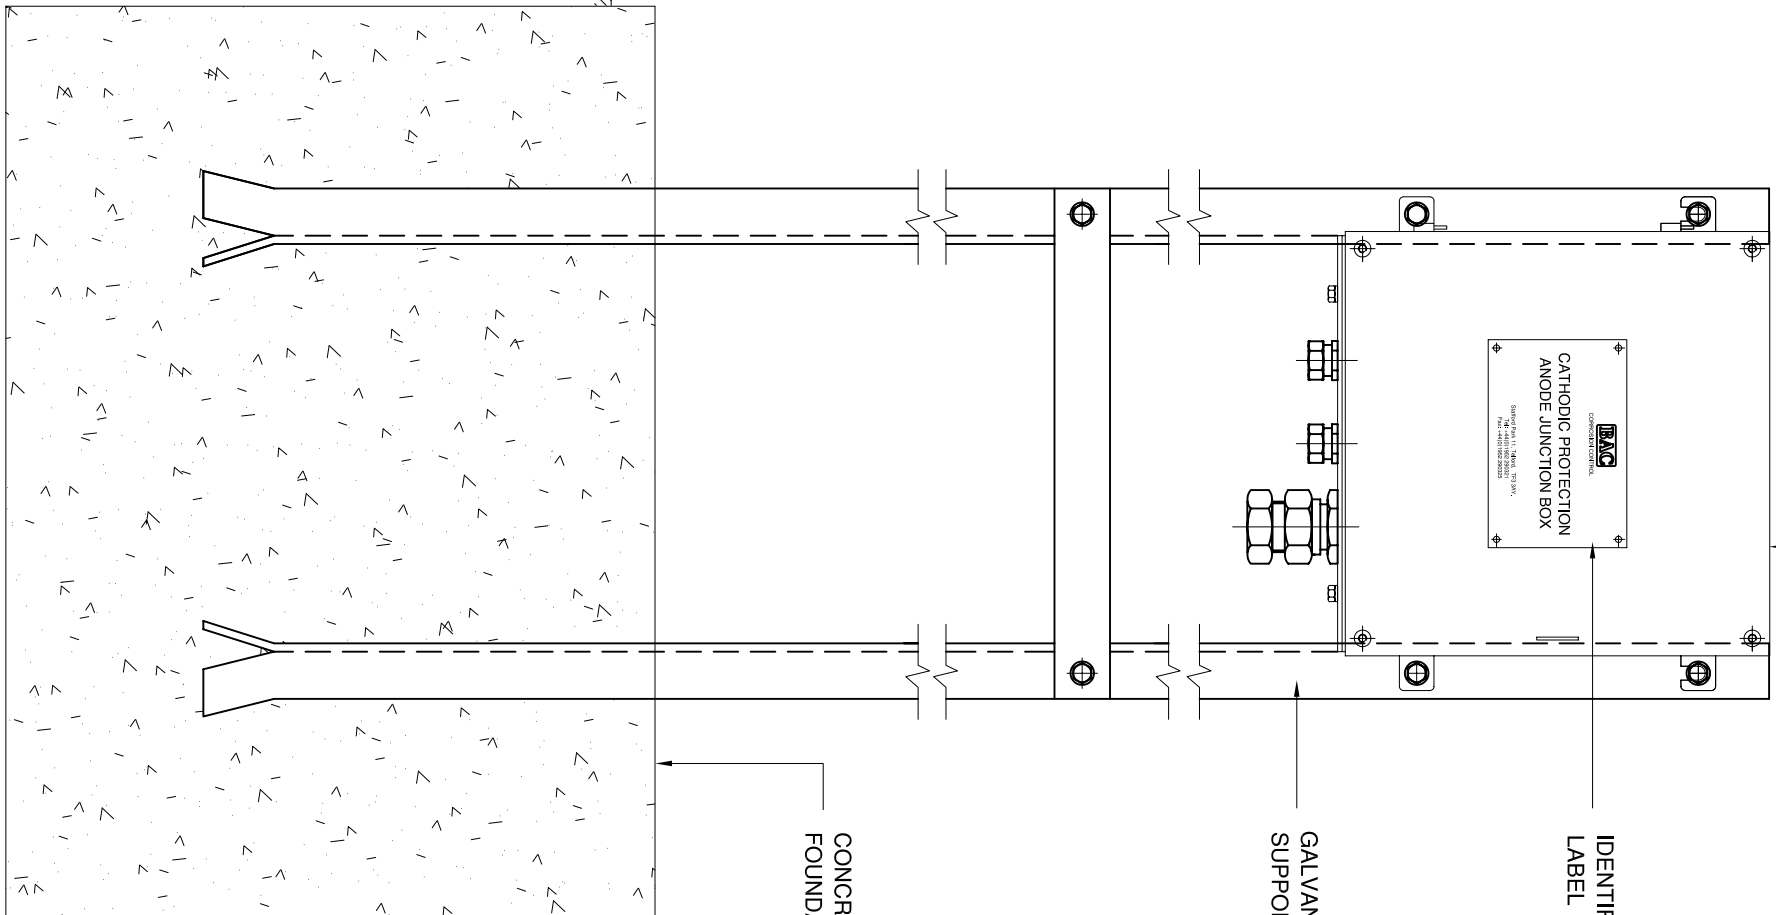

FRONT VIEW  
WITH DOOR REMOVED

FIRST ISSUE ON RELEASE NOTE

RN

REVISION

TYPICAL ANODE JUNCTION BOX

		STAFFORD PARK 11 TELFORD TF3 3AY UNITED KINGDOM	PHONE : + 44 (0) 1952 290321 FAX : + 44 (0) 1952 290325 EMAIL : sales@bacgroup.com EMAIL : engineering@bacgroup.com WEBSITE : www.bacgroup.com
THIS DRAWING IS THE PROPERTY OF BAC CORROSION CONTROL LTD. IT MUST NOT BE COPIED, USED FOR MANUFACTURE OR OTHERWISE DISCLOSED WITHOUT THE PRIOR ARRANGEMENT OF THE COMPANY.			

DRAWN	DGT	DATE 07/04/05	MATERIAL	SHEET 1 OF 1
CHECKED	CGC	DATE 07/04/05		SCALE NTS
REVIEWED	DM	DATE 11/04/05		STD DRAWING
APPROVED	APG	DATE 12/04/05		S 030
				REV 0